


Detailkatalog Zimmerei Daum

Ortsgangdetail / Standard M 1:10

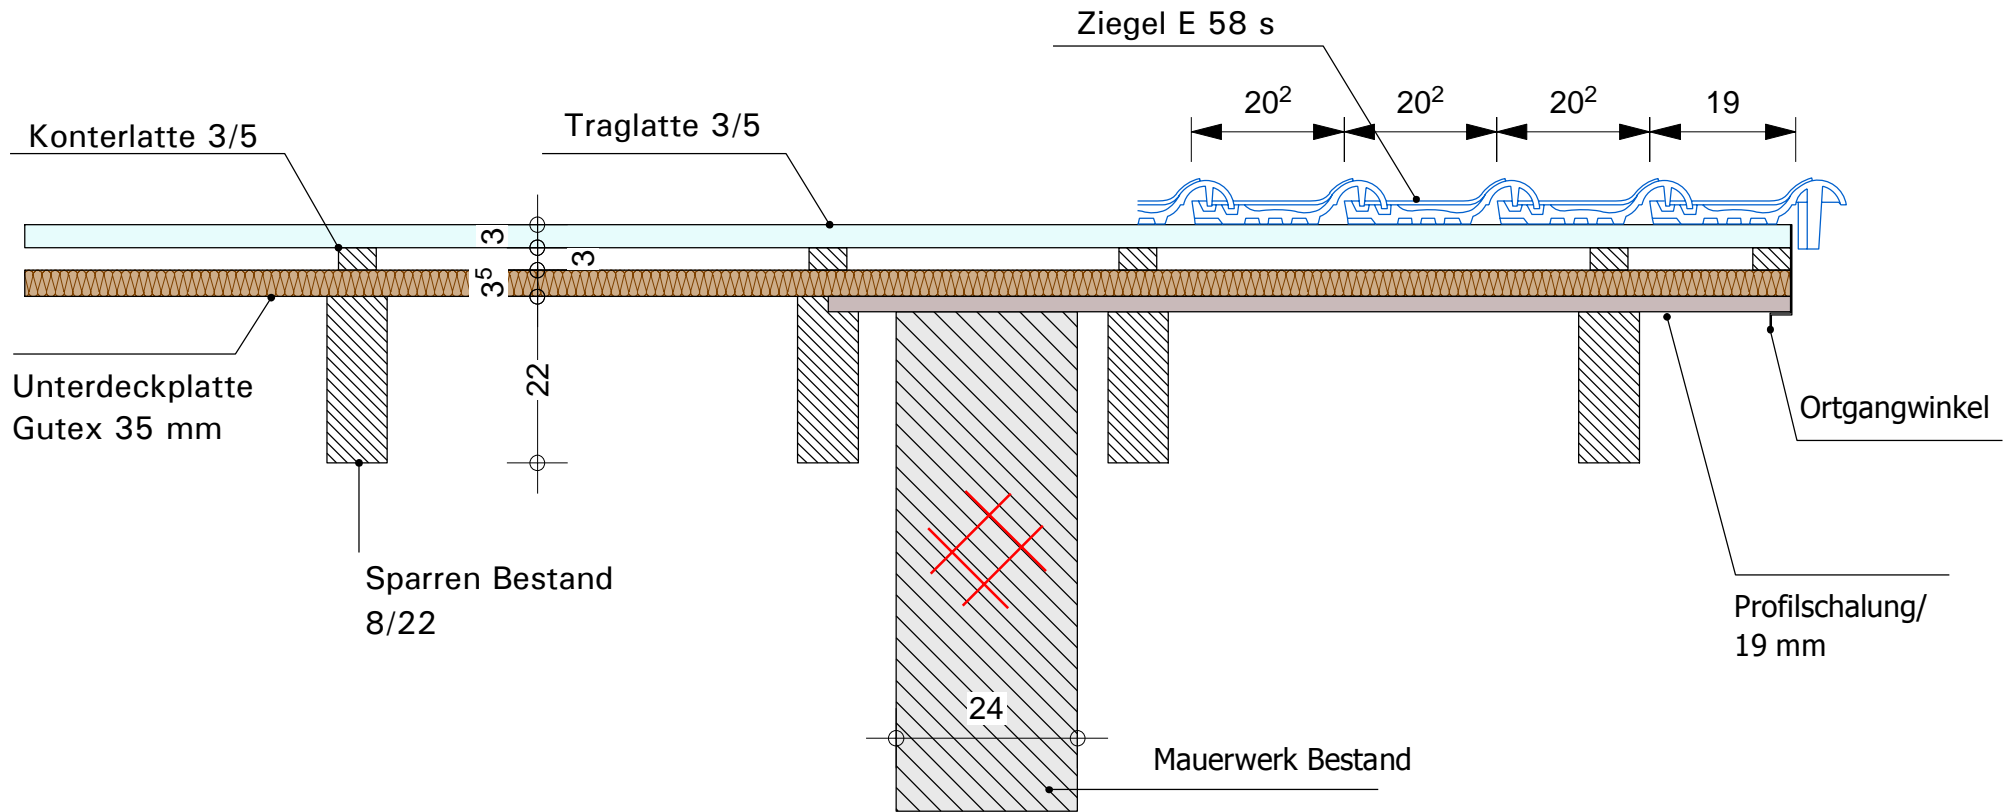

Detailkatalog Zimmerei Daum



Traufdetail / Standard M 1:10

